


#3812

PLAT OF SURVEY OF

LOTS 12 AND 13 AND PART OF LOT 11, THE GARDENS,
LOCATED IN THE VILLAGE OF FONTANA - ON - GENEVA
LAKE, WALWORTH COUNTY, WISCONSIN.

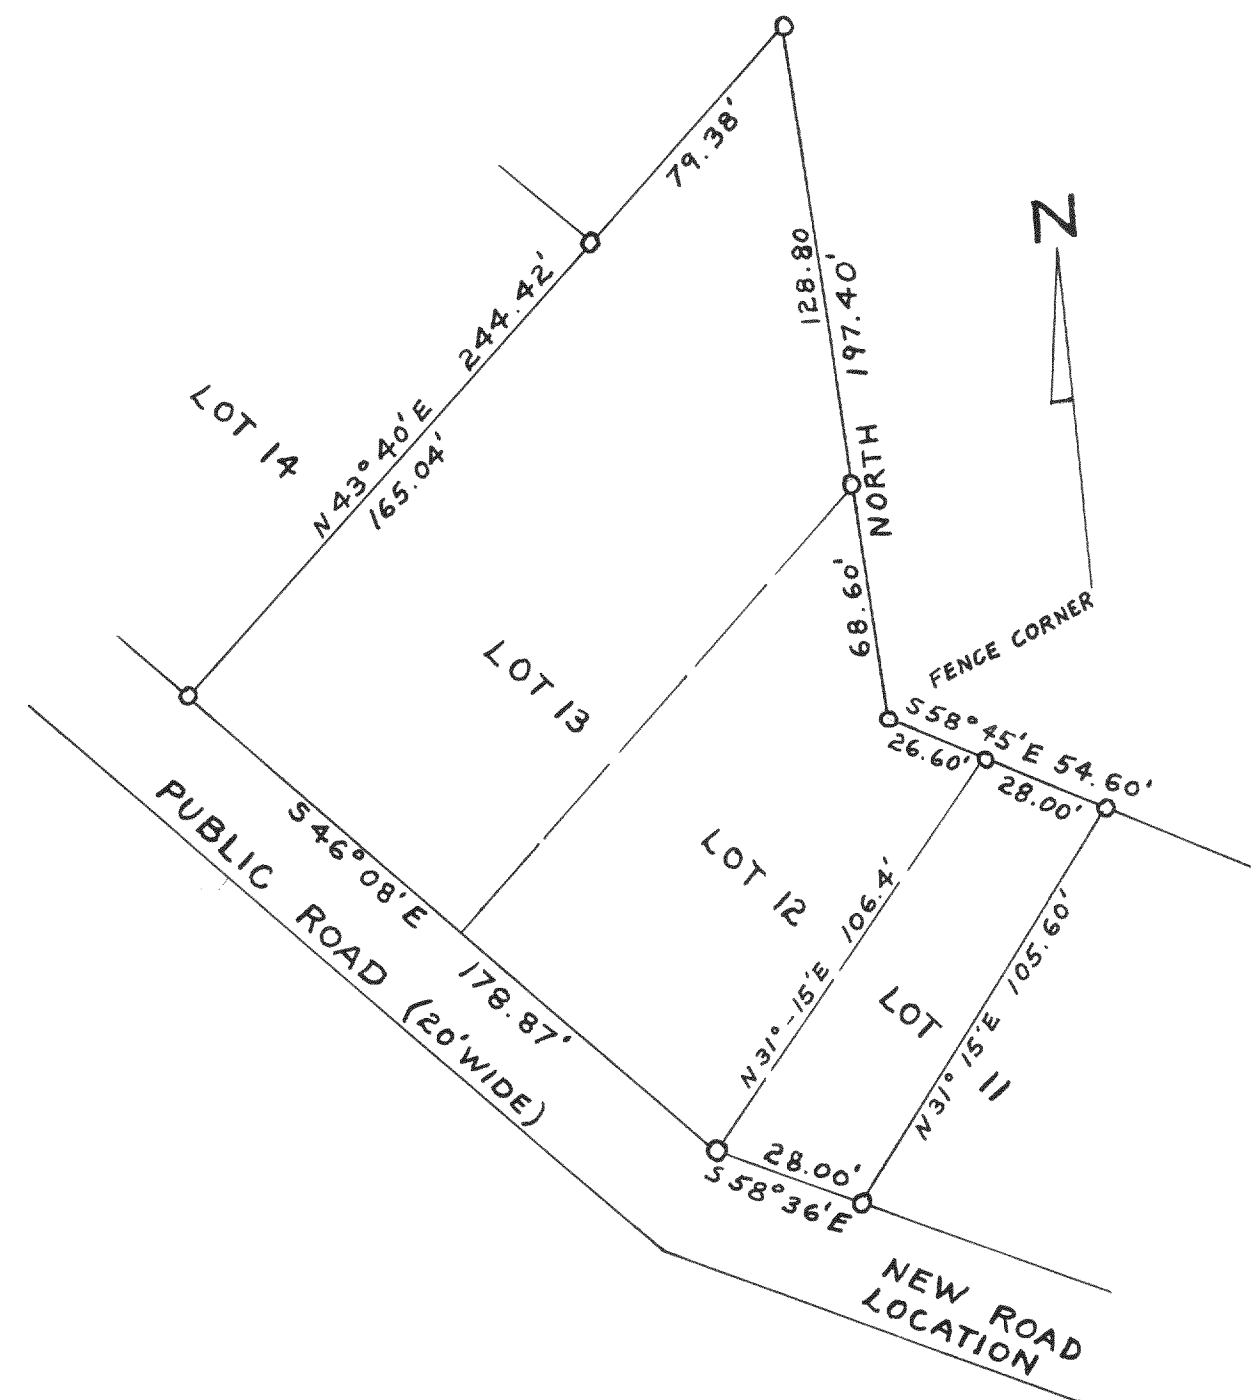


JUNE, 1960

Lloyd Jensen
COUNTY SURVEYOR

3813

PLAT OF SURVEY OF

LOT 4, BLOCK 4, WHEELER'S SUBDIVISION
CITY OF LAKE GENEVA, WALWORTH COUNTY,
WISCONSIN.

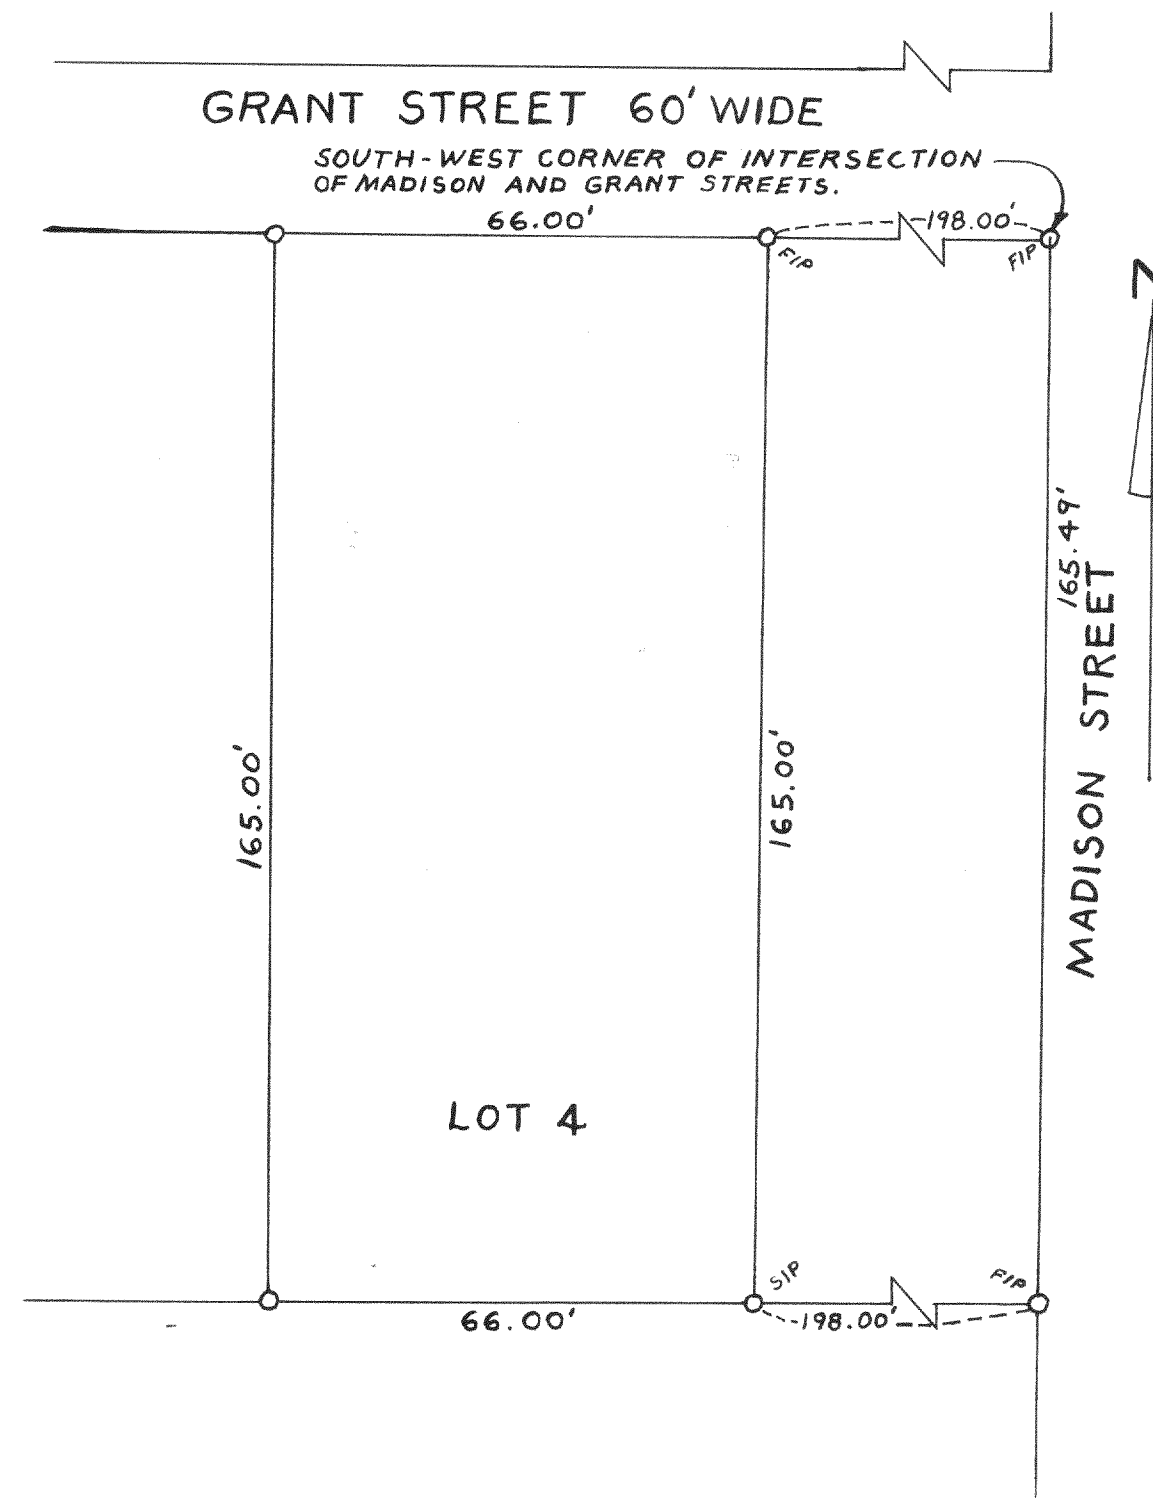


FEBRUARY, 1960

Lloyd L Jensen
COUNTY SURVEYOR

#3814

PLAT OF SURVEY OF

A PARCEL OF LAND LOCATED IN THE SOUTH $\frac{1}{2}$ OF
THE NORTH $\frac{1}{2}$ OF THE NORTHEAST $\frac{1}{4}$ OF SECTION
35, T1N, R18E, VILLAGE OF GENOA CITY,
WALWORTH COUNTY, WISCONSIN.

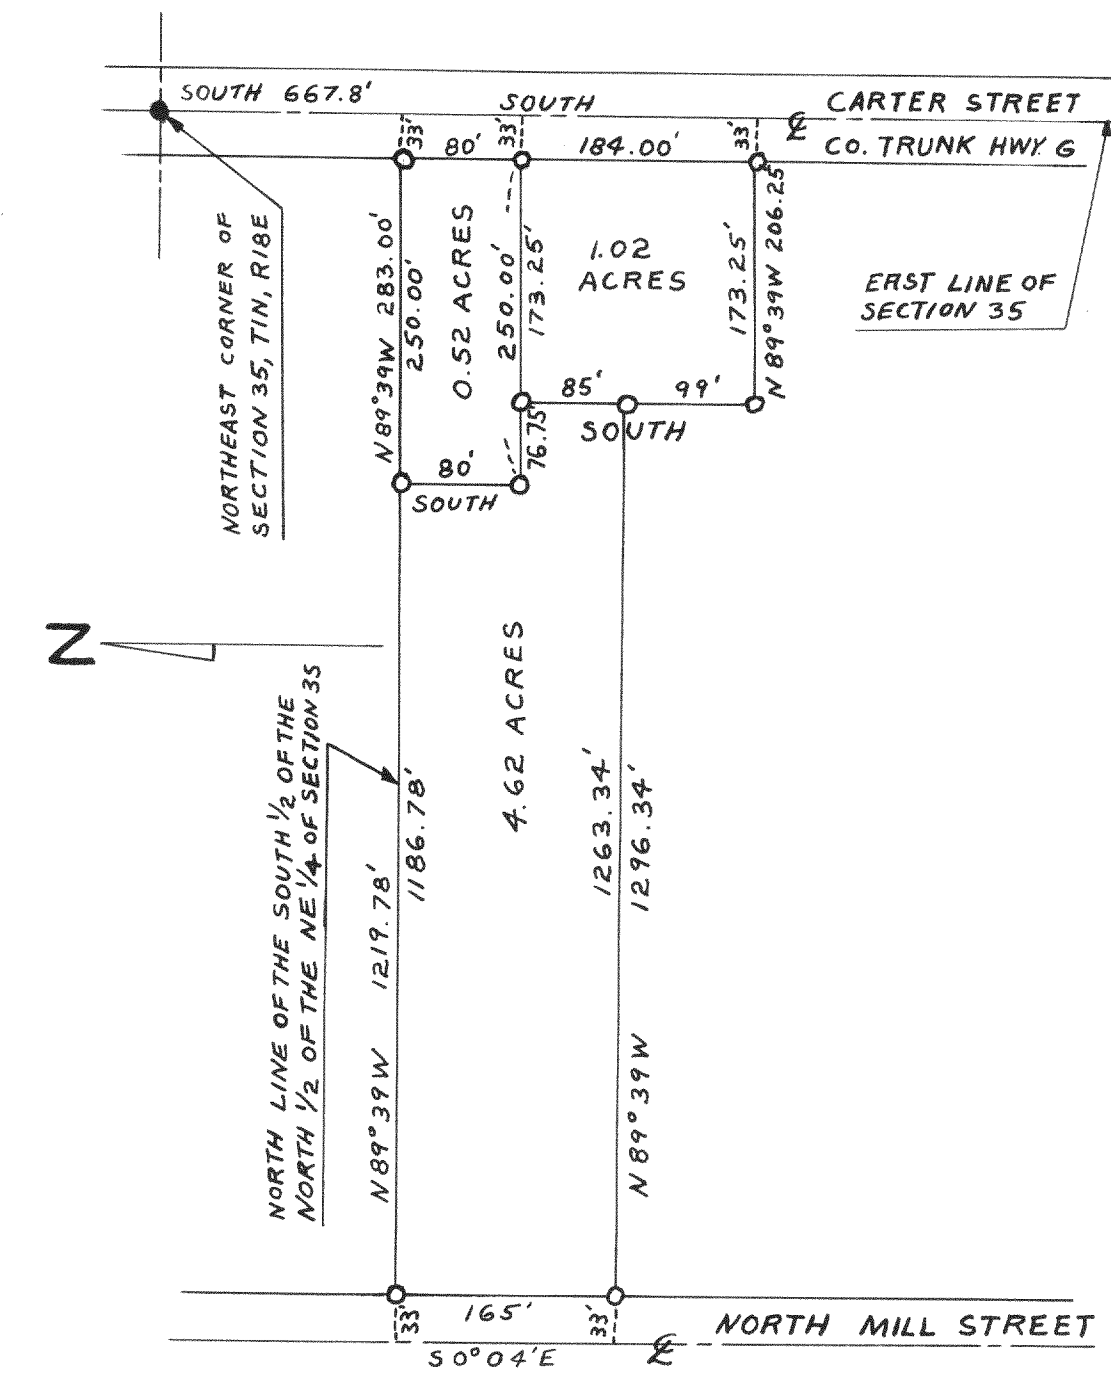

JANUARY, 1961

Lloyd S. Jensen
COUNTY SURVEYOR