




Survey of Lot 2 Block F, Unit 3, Country Club Estates  
Village of Fontana  
Date Jan, 1962  
Lloyd S. Jensen  
(County Surveyor)

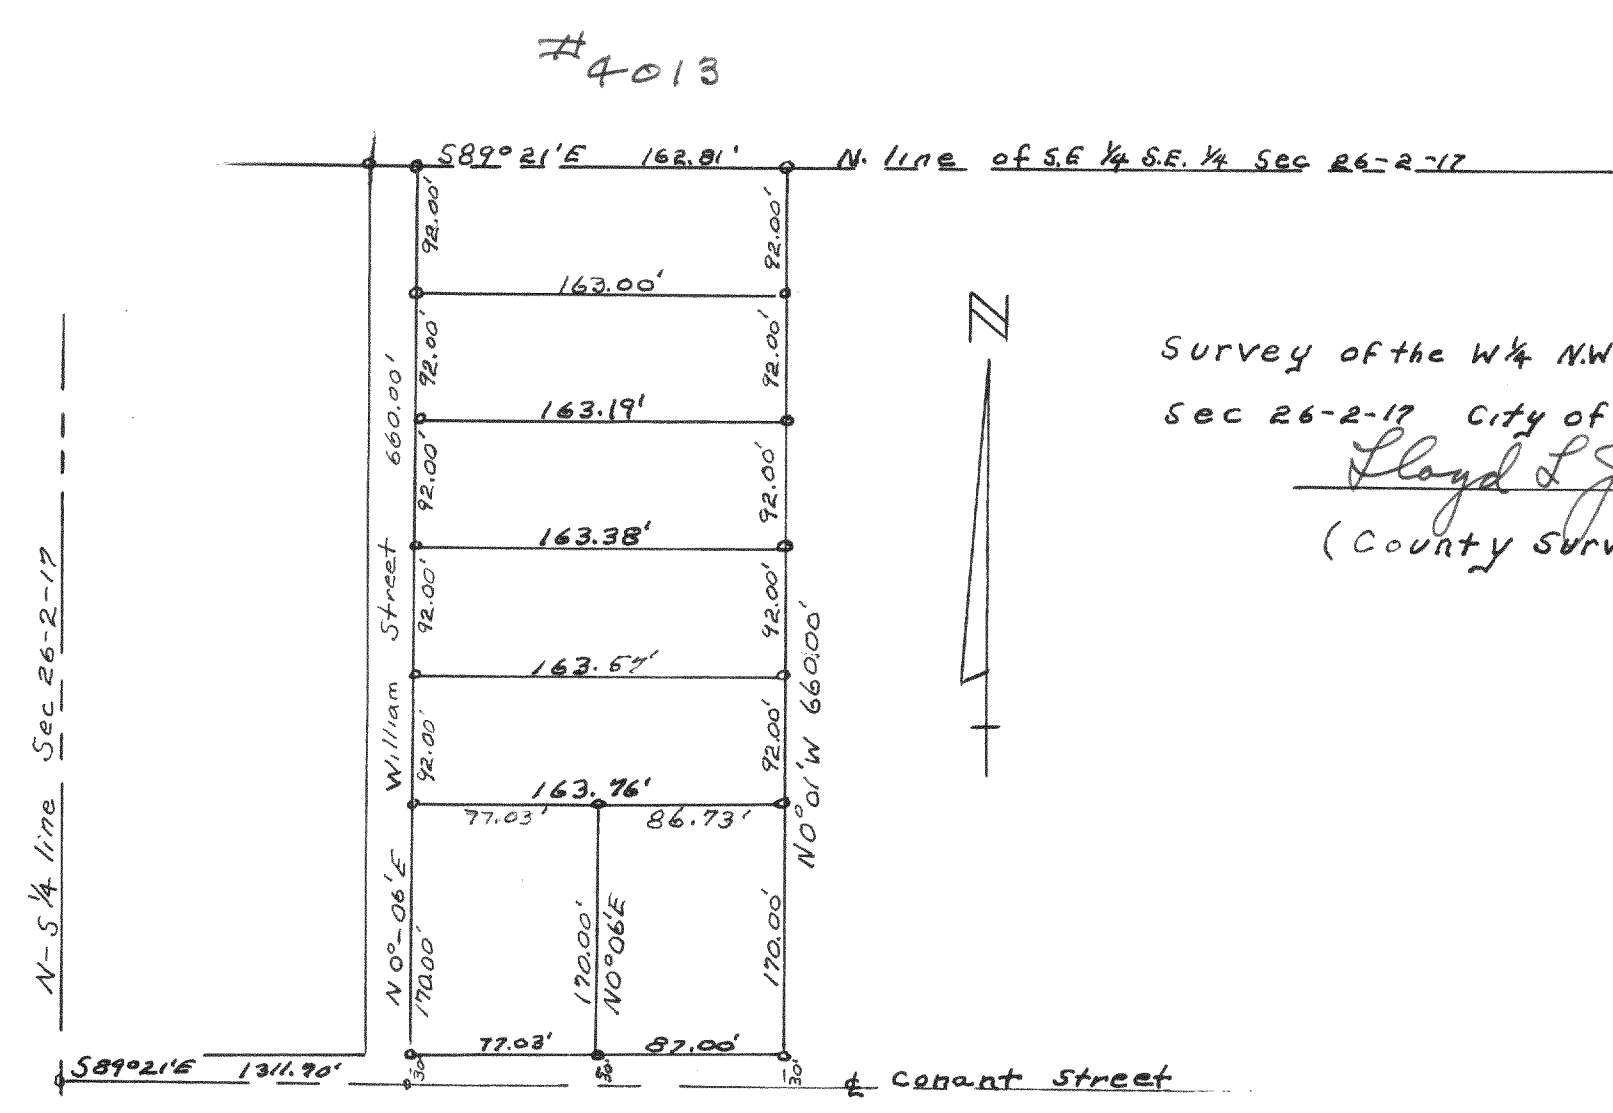

Survey of the W 1/4 NW 1/4 S.E. 1/4 S.E. 1/4  
Sec 26-2-17 City of Lake Geneva  
Lloyd S. Jensen  
(County Surveyor)  
Date Oct. 1961

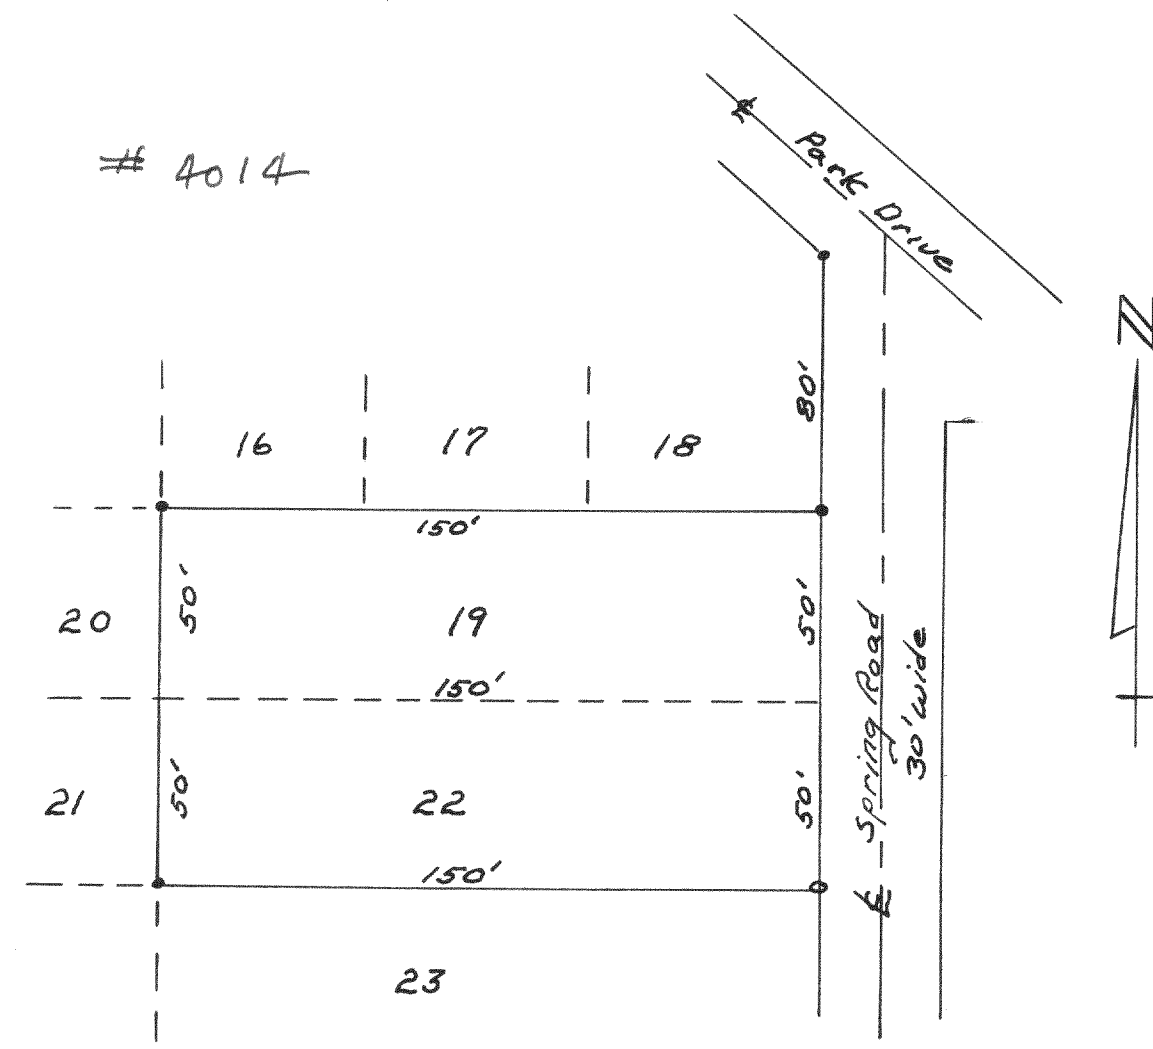

Survey of Lots 19+22 of  
Lake Geneva Beach Subd.  
Sec. 11-1-17  
Date Sept. 1961  
Lloyd S. Jensen  
(County Surveyor)

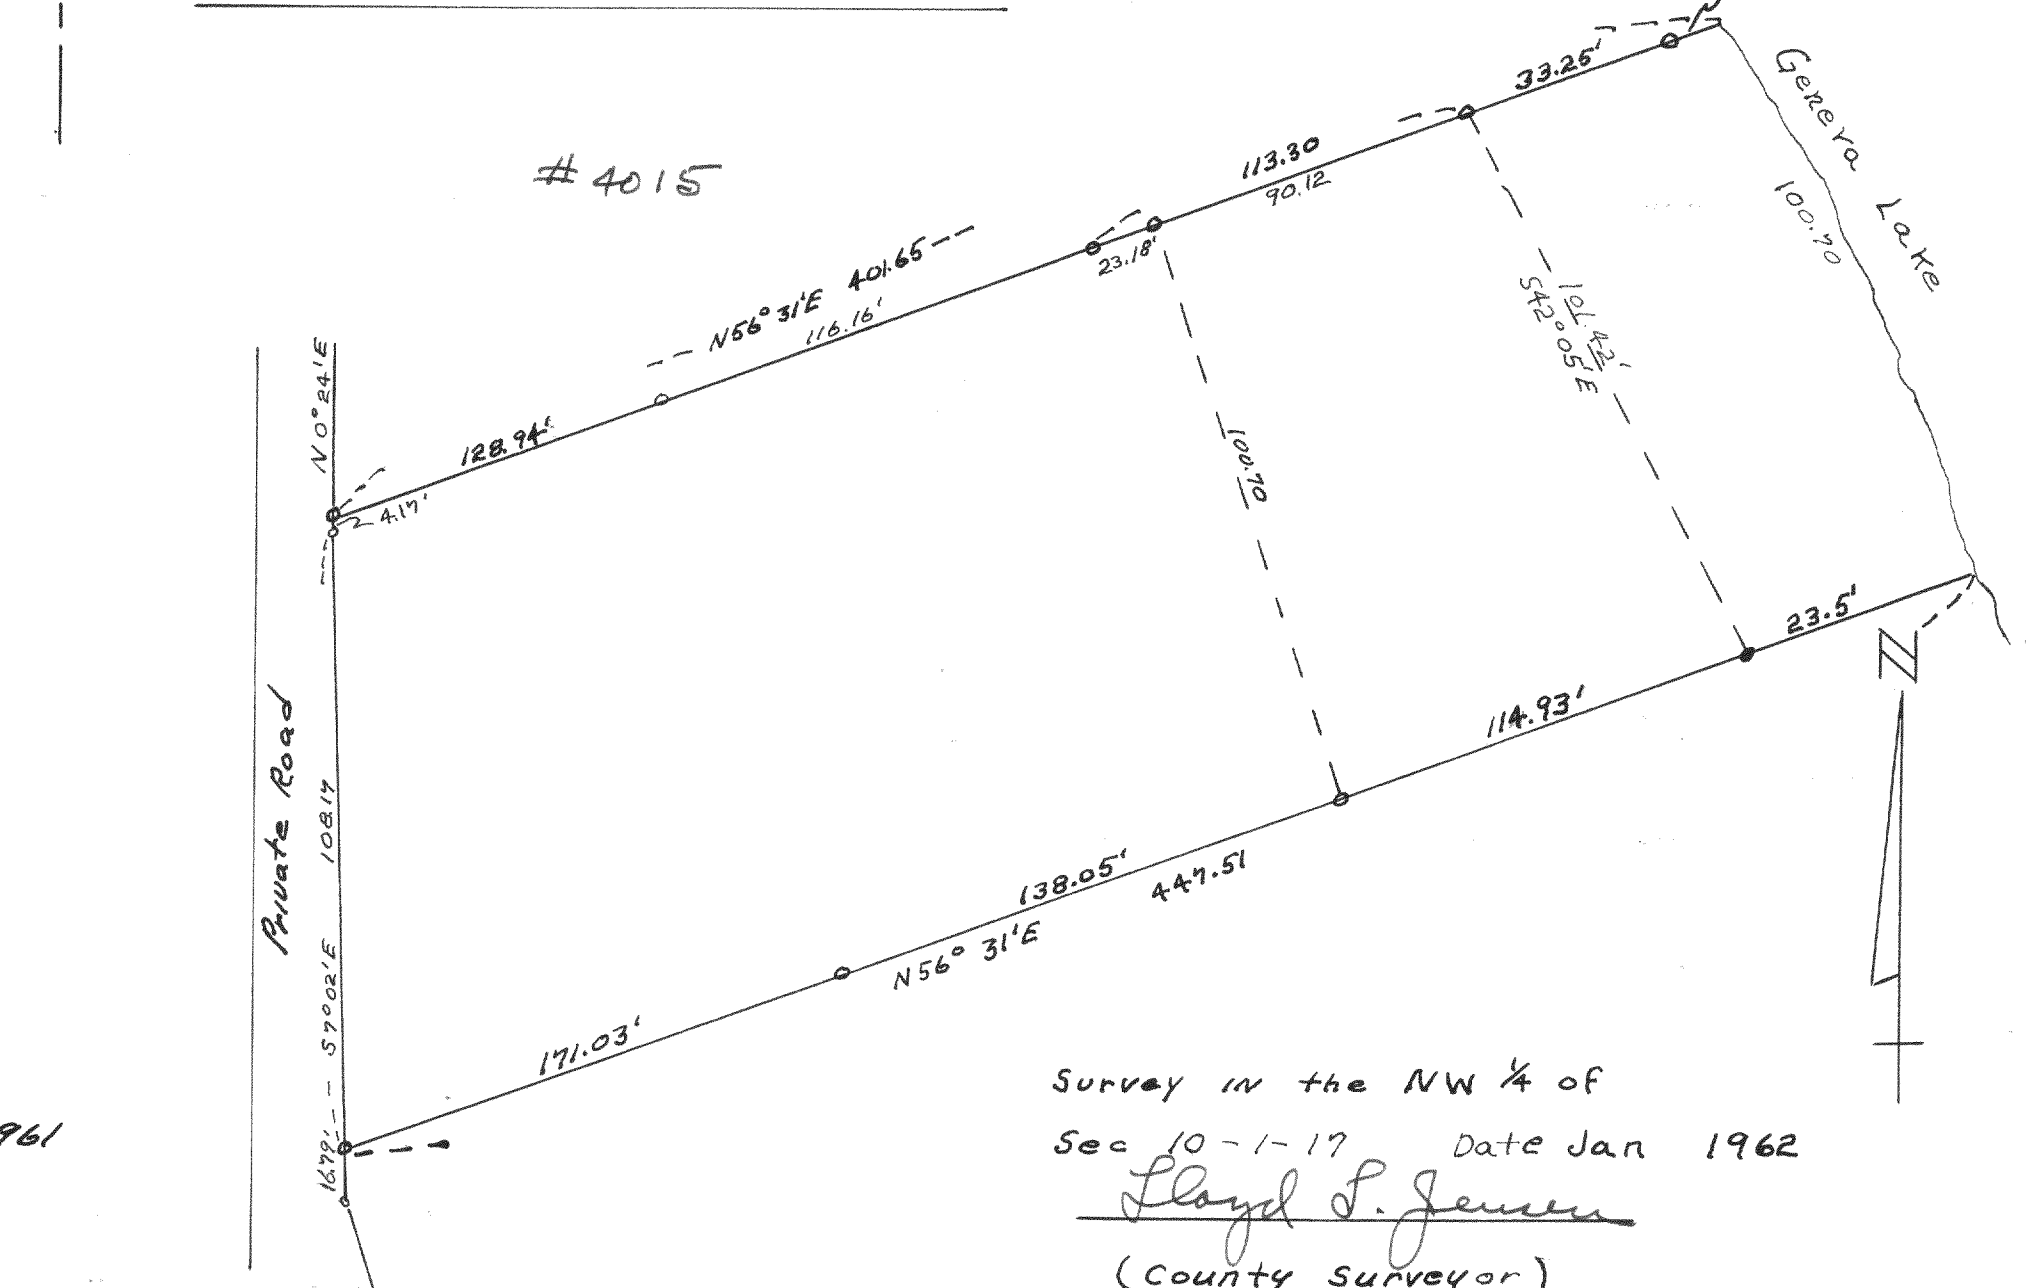

Survey in the NW 1/4 of  
Sec 10-1-17  
Date Jan 1962  
Lloyd S. Jensen  
(County Surveyor)