




2801

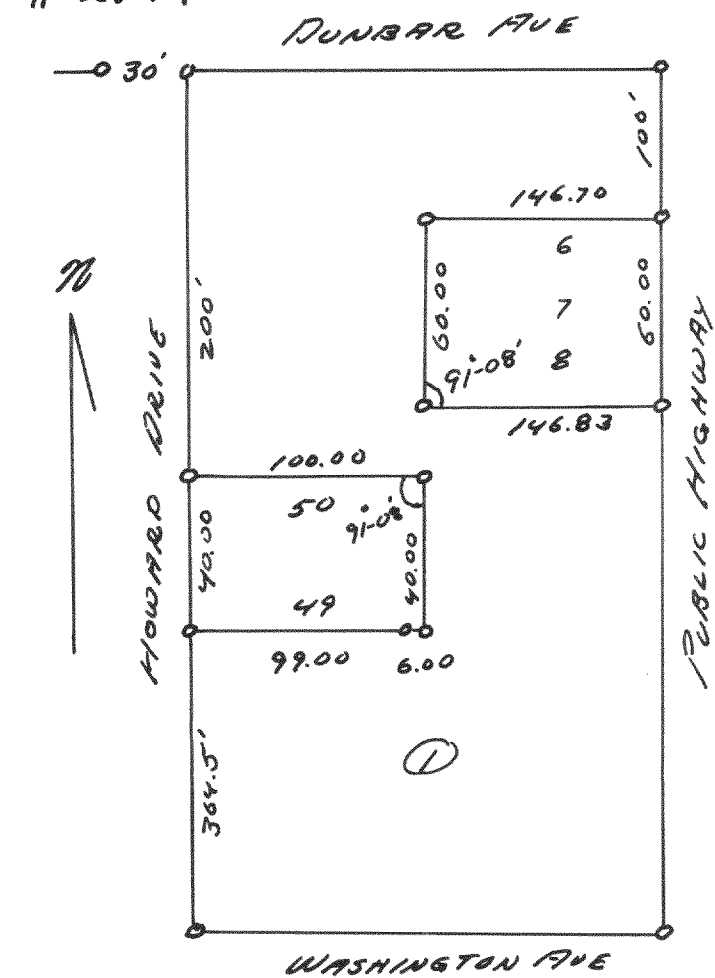


Plot of Survey of Lots 6, 7, 8, 19, & 50
Blk 1 Lake Branch Resort
May 1953

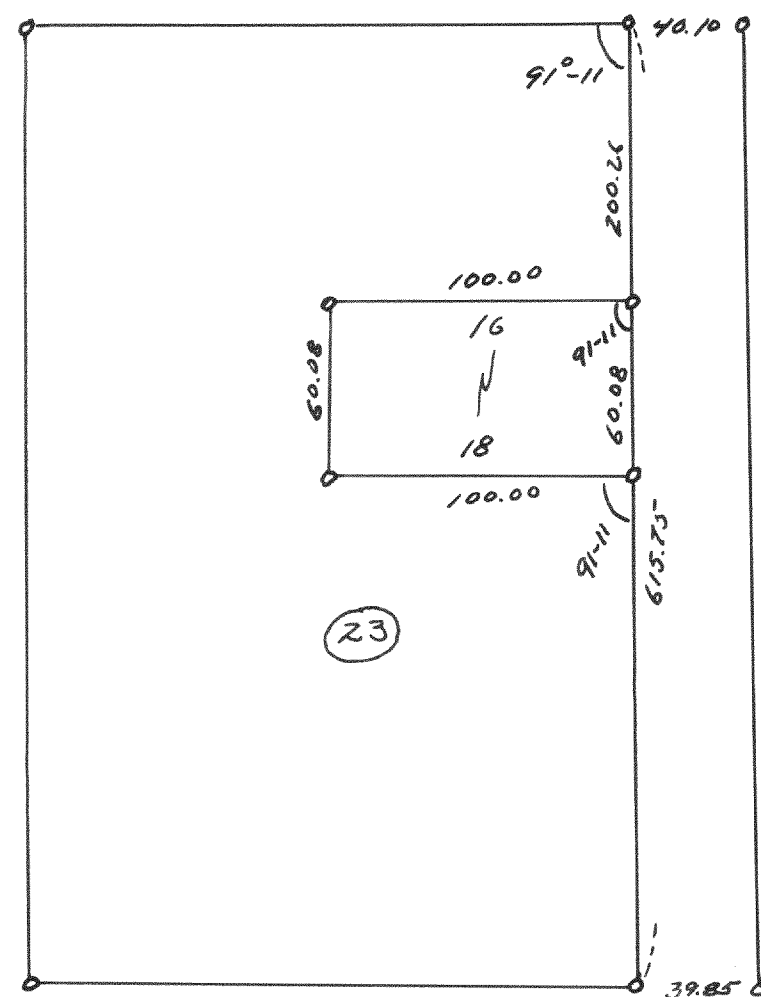

Plot of Survey of Lots 16-18
Block 23 Lake Frankfort Resort
April 1953

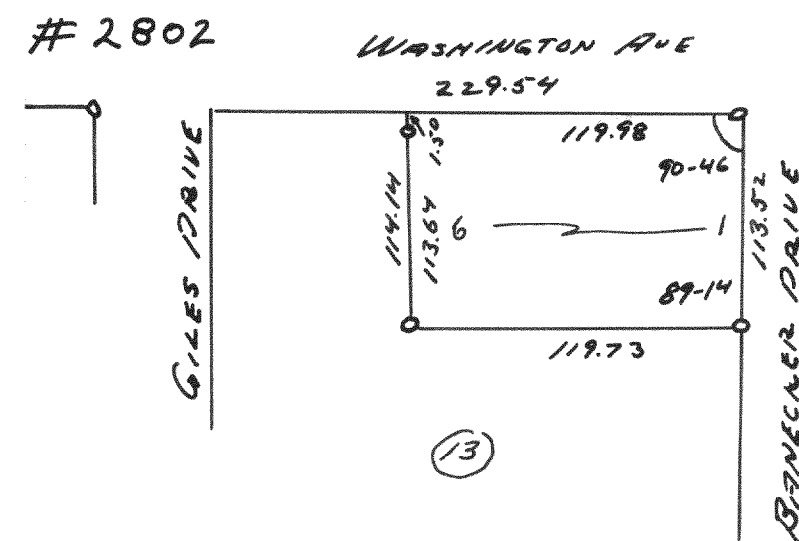

Plot of Survey of Lots 1-6
Block 13 Lake Winnebago Resort
April 1953

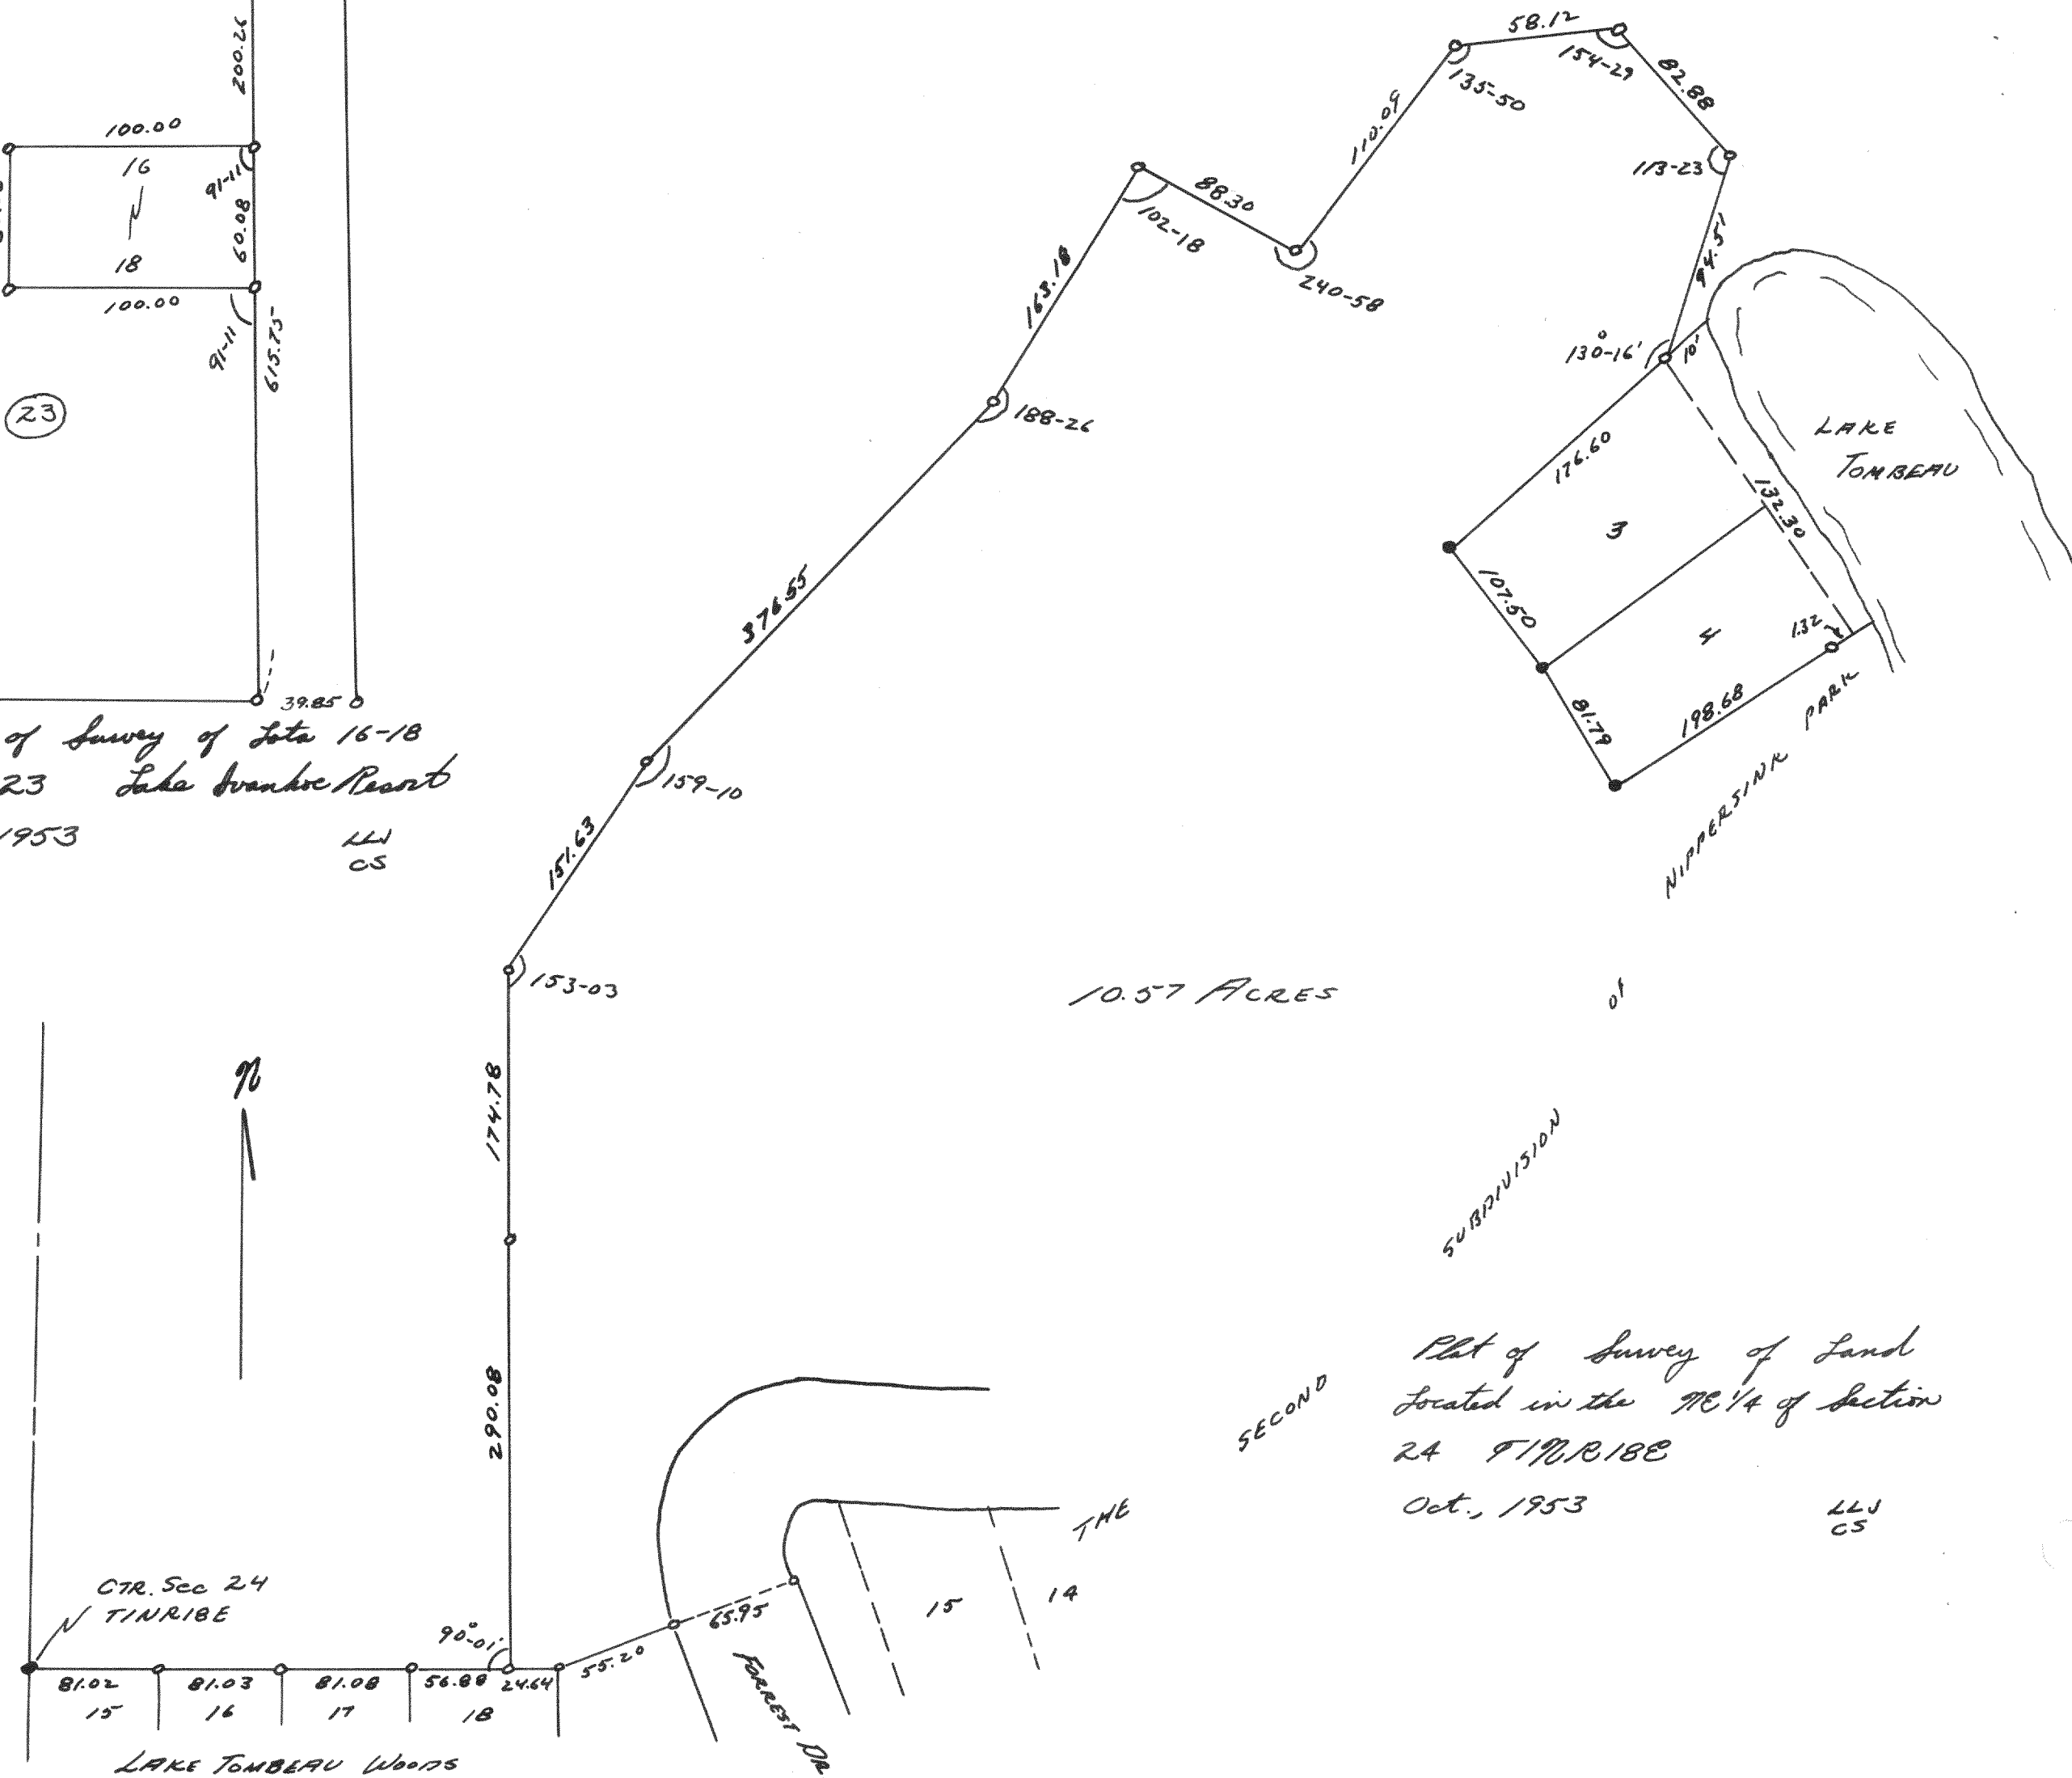

SECOND

Plot of Survey of Land
located in the NE 1/4 of Section
24 T17N R18E

Oct., 1953

LLJ
CS