


#4295

PLAT OF SURVEY OF
FREMONT STREET, WHITEWATER
WALWORTH COUNTY, WISCONSIN

OCT. 1964

Lloyd Jensen
C.S. SURVEYOR

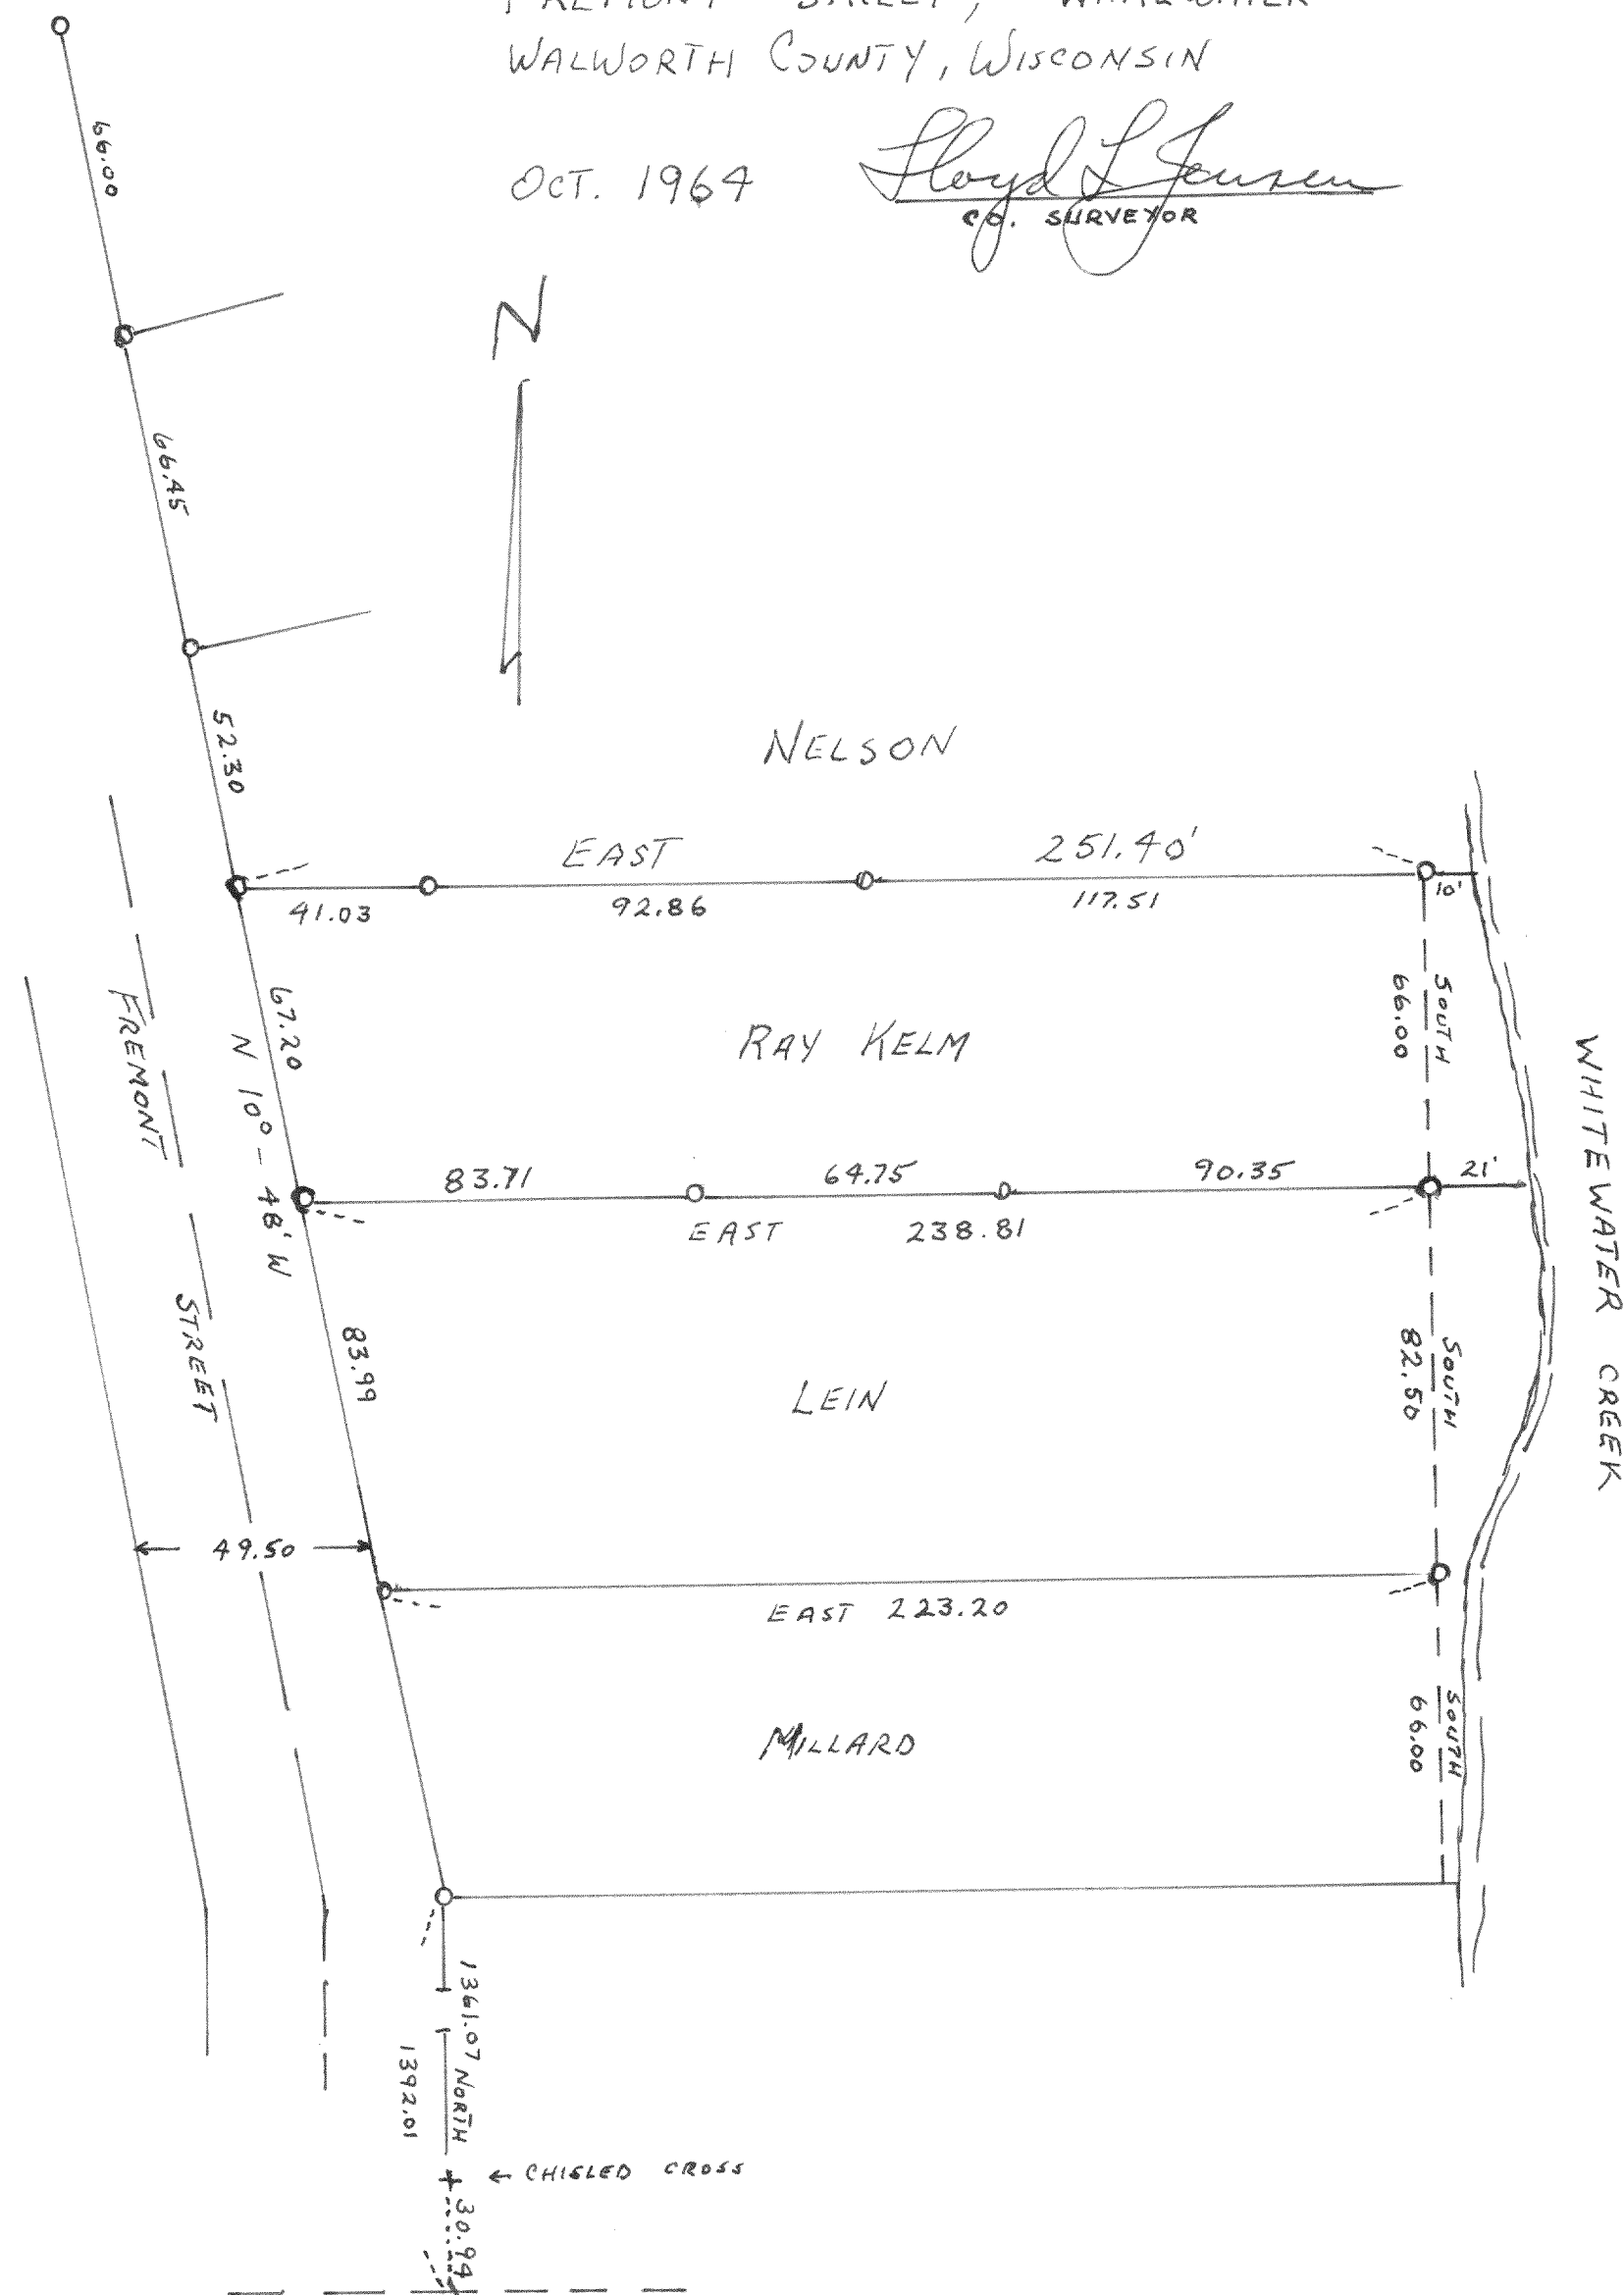

#4296

PLAT OF SURVEY OF
LOT 12 & 13, BLOCK 24 LAKE
IVANHOE RESORT - A SUBDIVISION
SECTIONS 2 & 3, T1N, R1E
WALWORTH COUNTY, WISCONSIN.

SEPT. 1964

Lloyd Jensen
C.S. SURVEYOR

