


# 4299

PLAT of SURVEY of  
A PARCEL of LAND LOCATED IN SW 1/4 SEC. 1-1-17,  
CITY of LAKE GENEVA, WALWORTH COUNTY, WISCONSIN

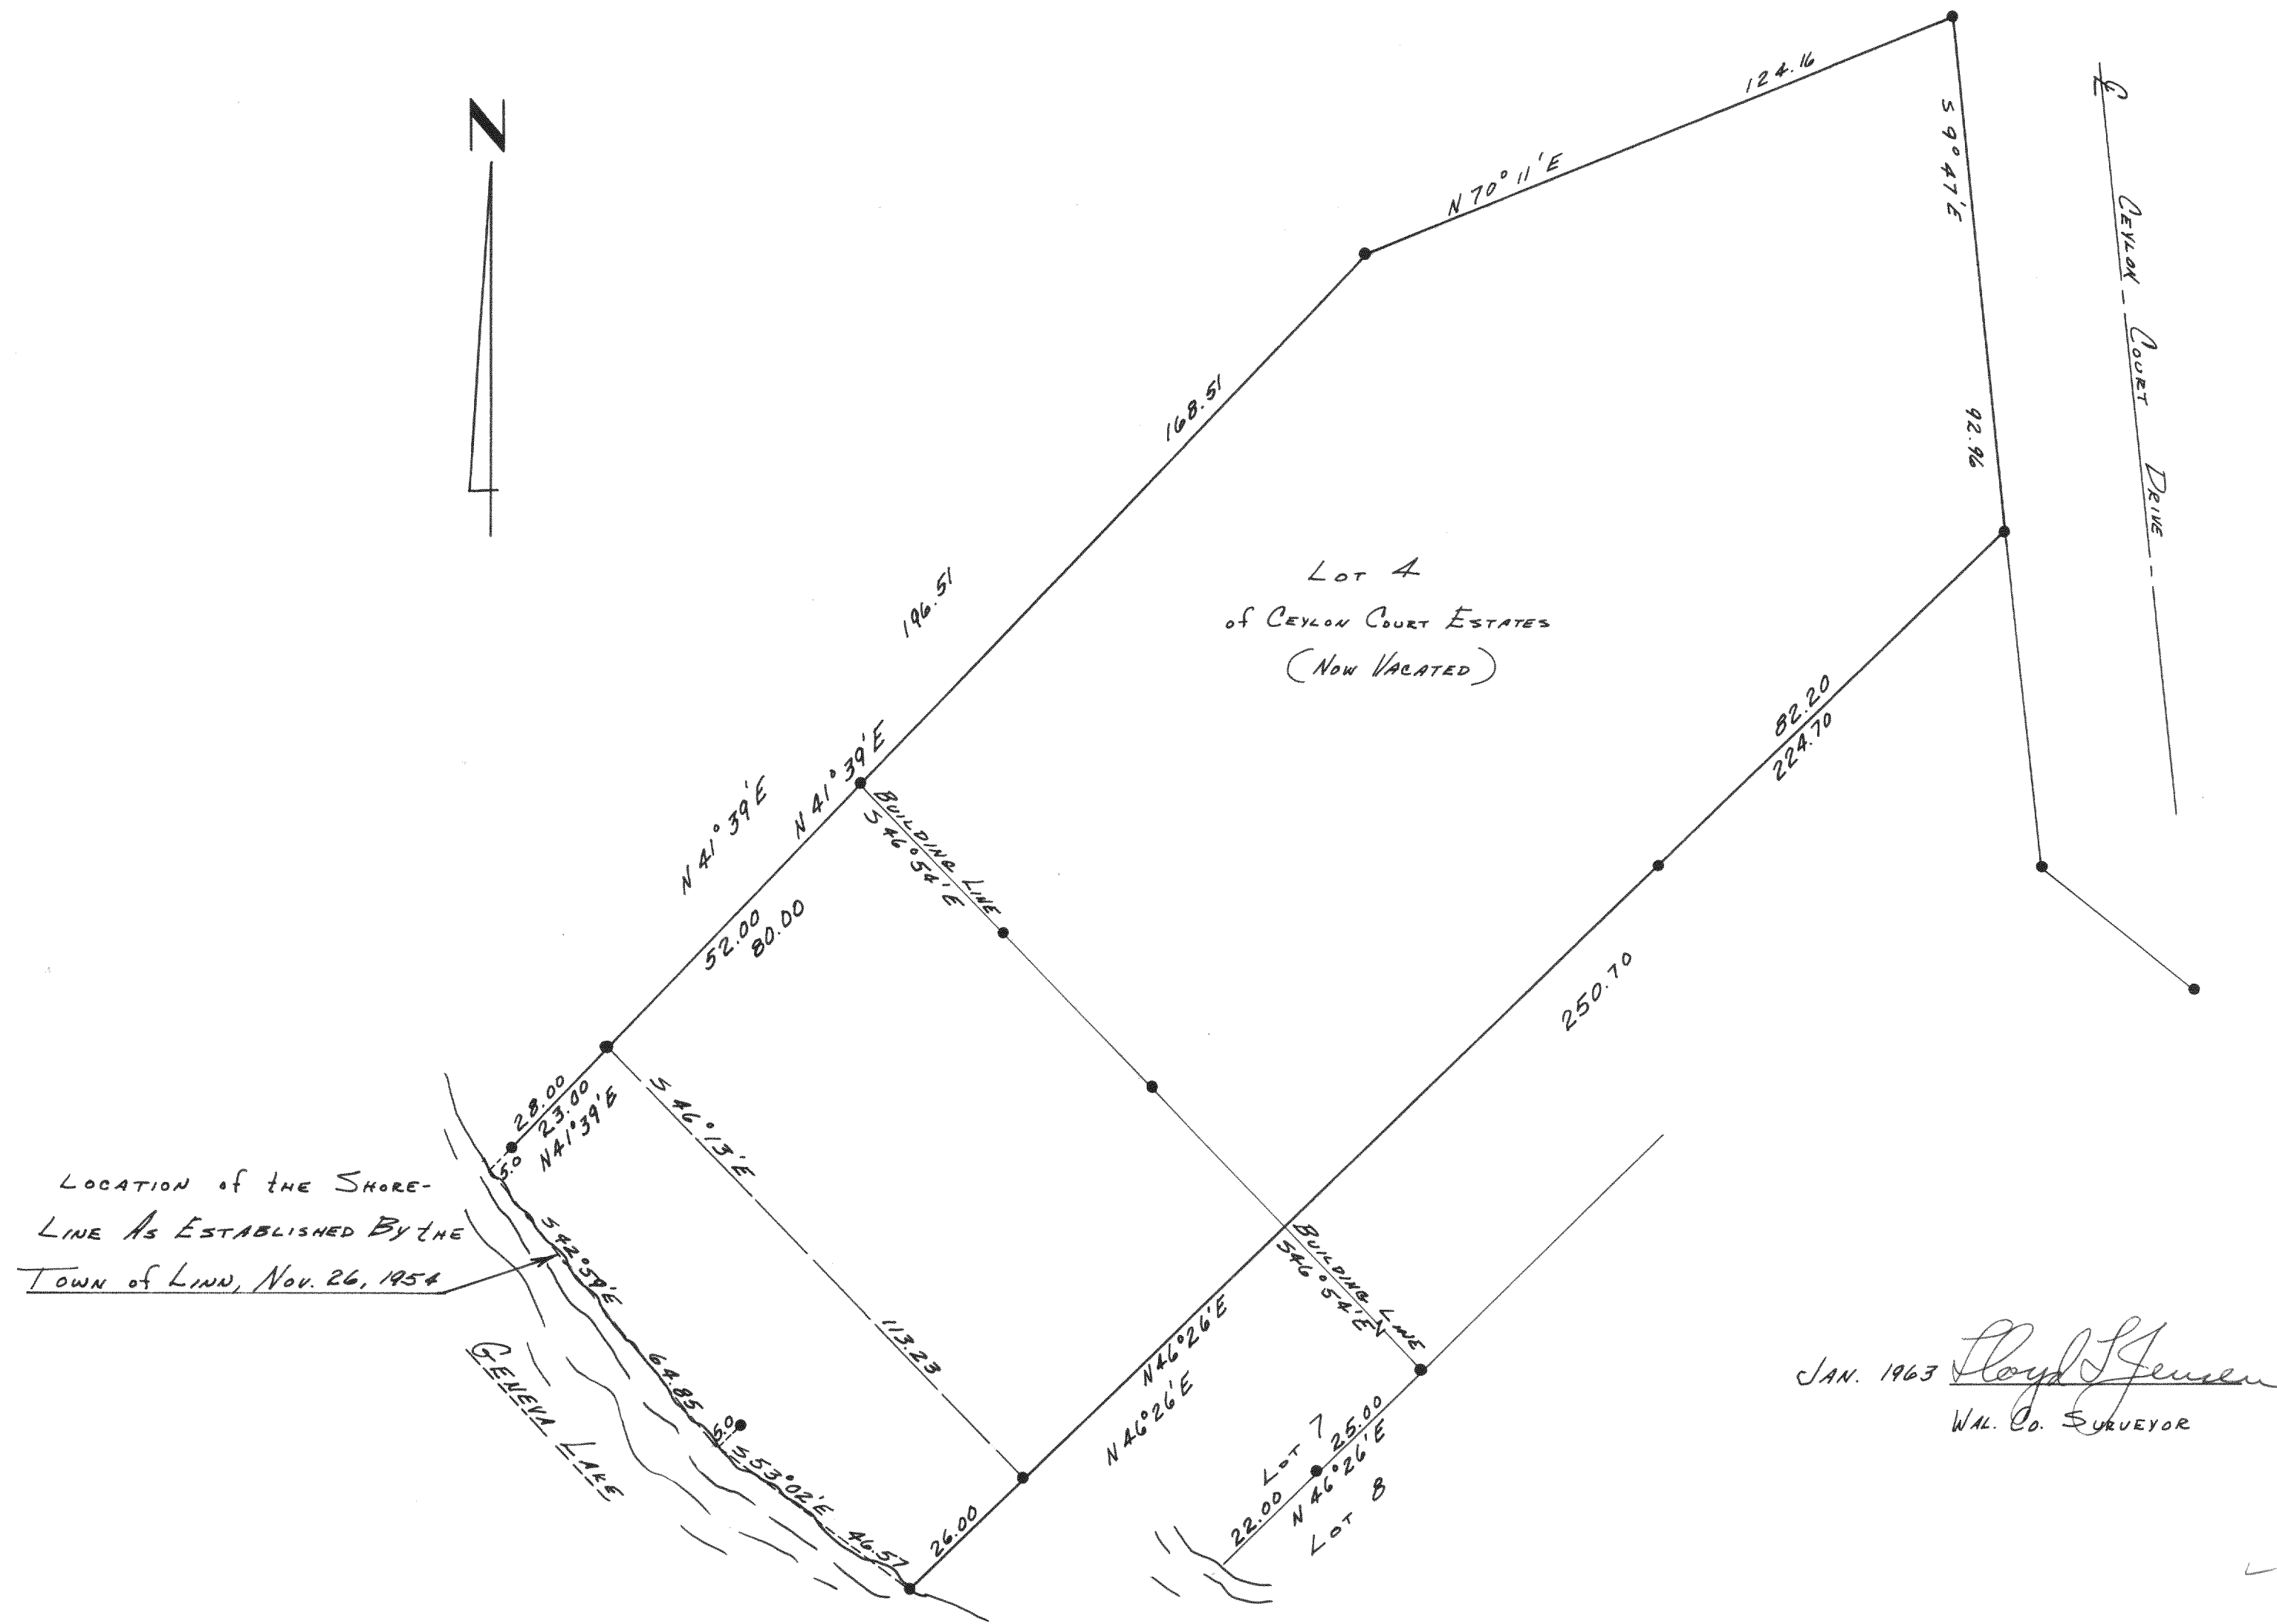

JAN. 1963 *Lloyd Jensen*  
WAL. CO. SURVEYOR