



2831

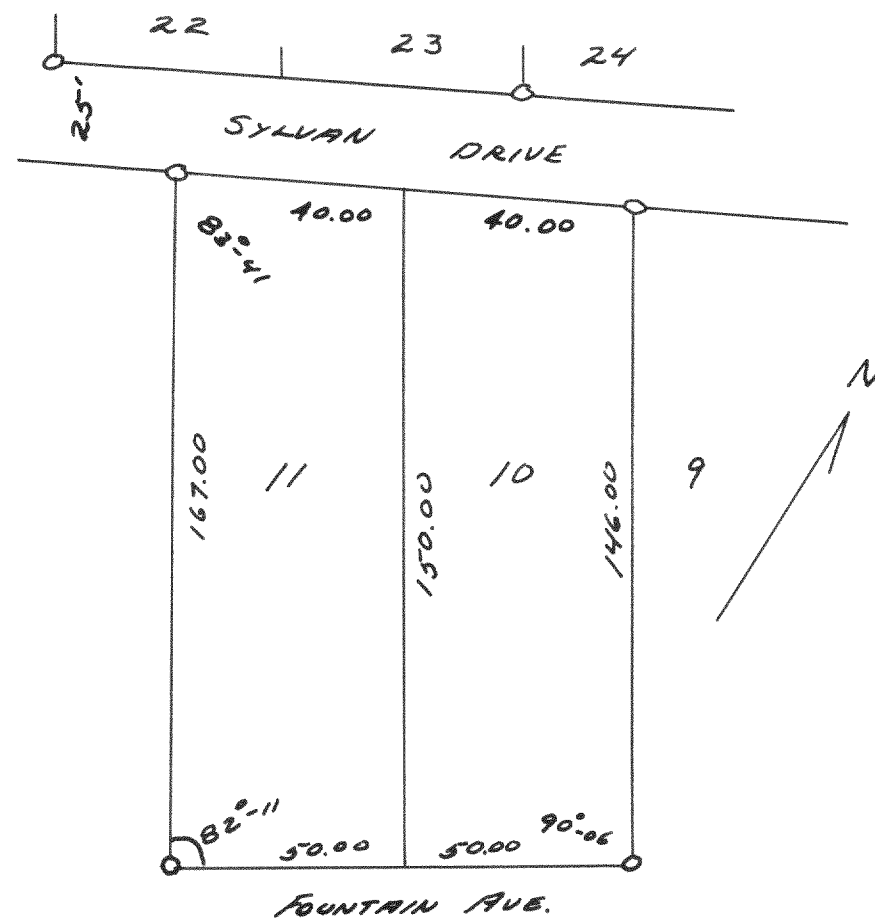


PLAT OF SURVEY OF LOTS 10 & 11
BOENA VISTA VILLAGE OF FONTANA ON
GENEVA LAKE LLJ
CS
JUNE 1953

2834

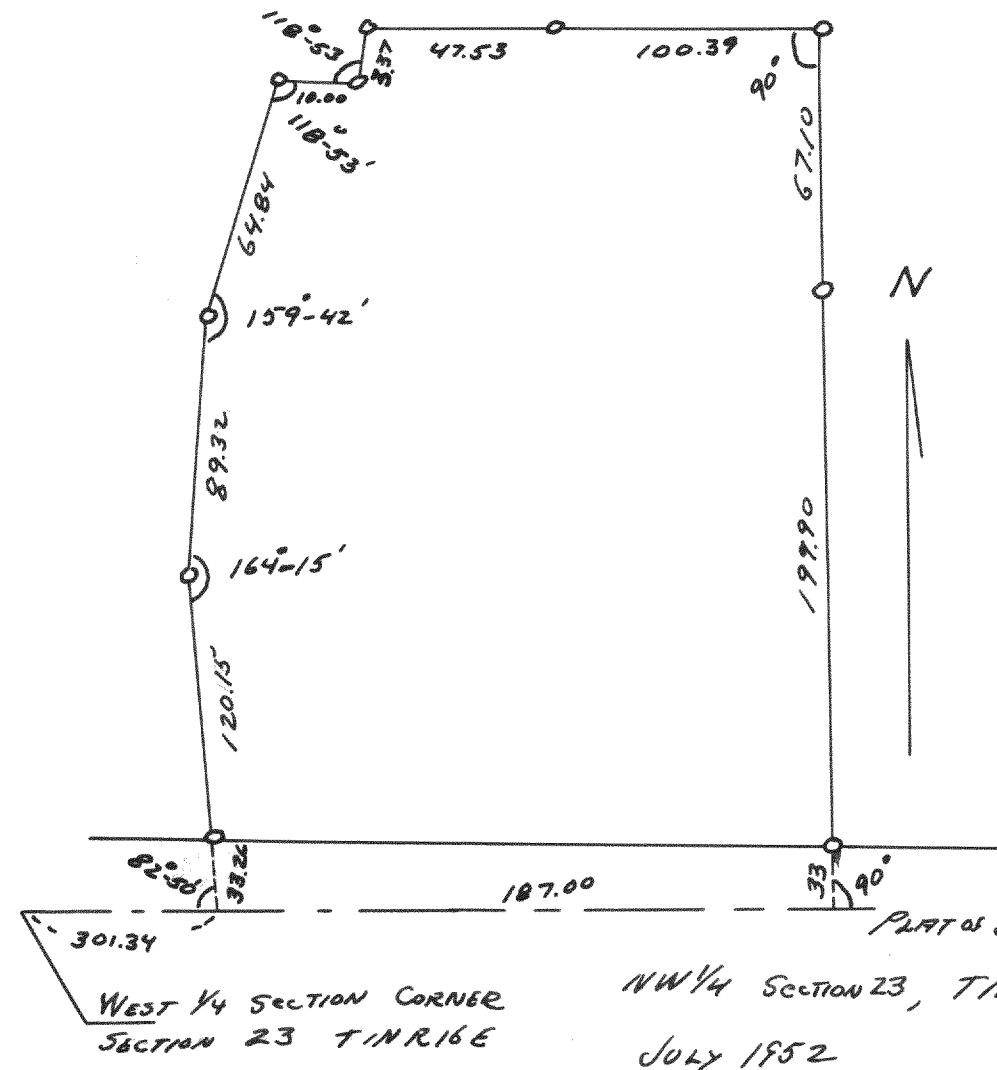


2832

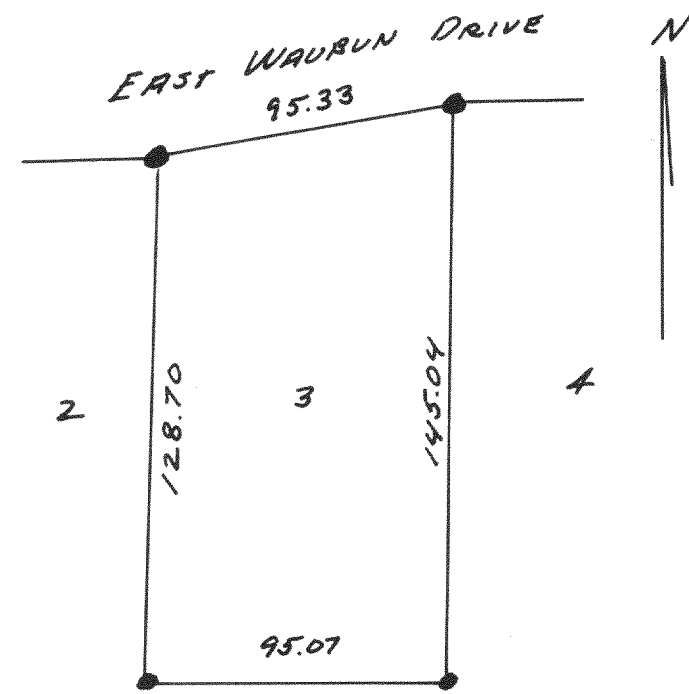


PLAT OF SURVEY OF LOT 3 BLOCK H
UNIT 3 COUNTRY CLUB ESTATES VILLAGE OF
FONTANA ON GENEVA LAKE LLJ
CS
SEPT. 1953

2833

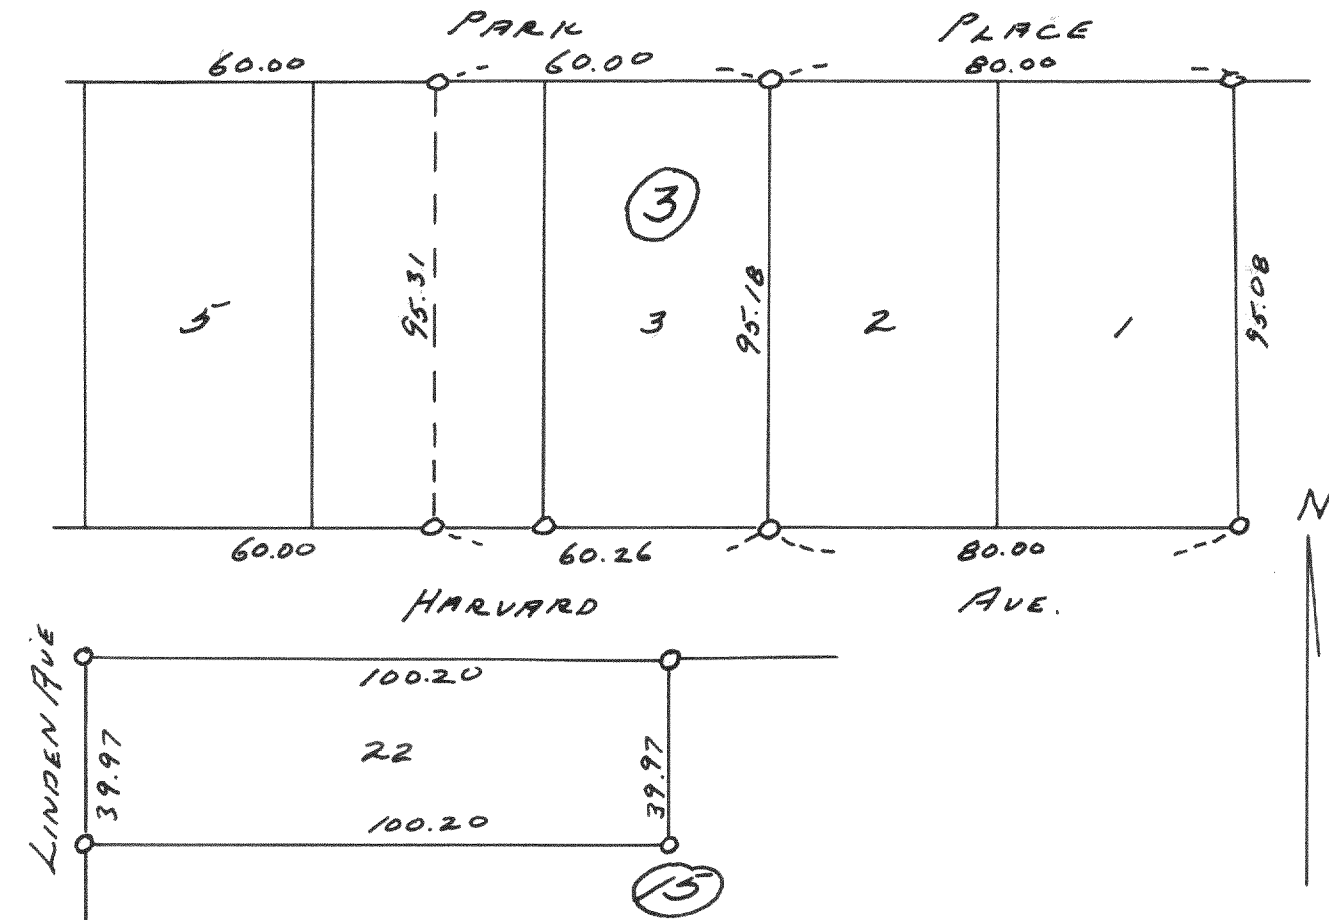


PLAT OF SURVEY OF BLOCK 3 & LOT 22
OF BLOCK 15 GLENWOOD SPRINGS SUBDIVISION
VILLAGE OF FONTANA - ON - GENEVA LAKE
JULY 1953 LLJ
CS

2835

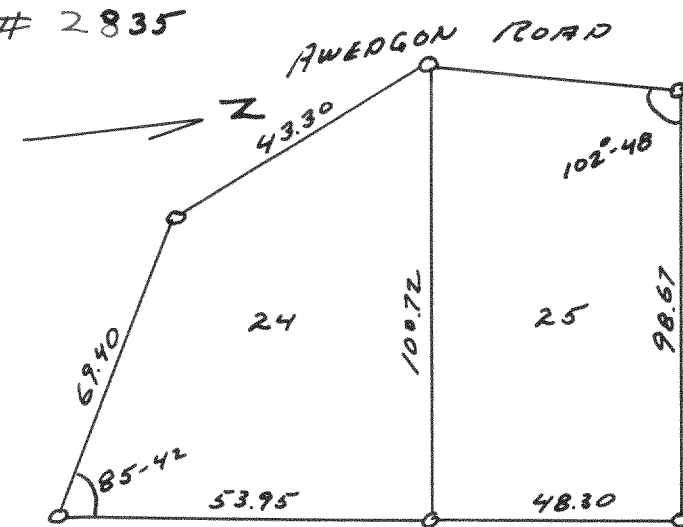

PLAT OF SURVEY OF LOTS 24 & 25
BLOCK 6 INDIAN HILLS VILLAGE OF
FONTANA ON GENEVA LAKE LLJ
CS
1953

2836

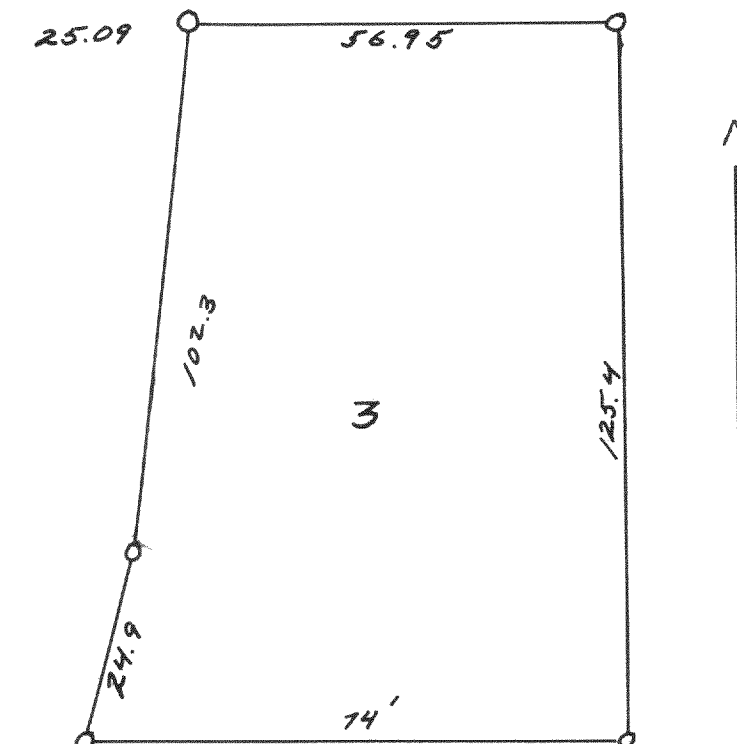

PLAT OF SURVEY OF LOT 3 BLOCK 6
INDIAN HILLS SUB VILLAGE OF FONTANA ON
GENEVA LAKE LLJ
CS
1953