




#3014  
 PLAT OF SURVEY OF LAND IN  
 SW 1/4 SEC 29 T2N R16 E  
 WALWORTH COUNTY WISCONSIN  
 JULY 1954 LLOYD L. JENSEN  
 COUNTY SURVEYOR

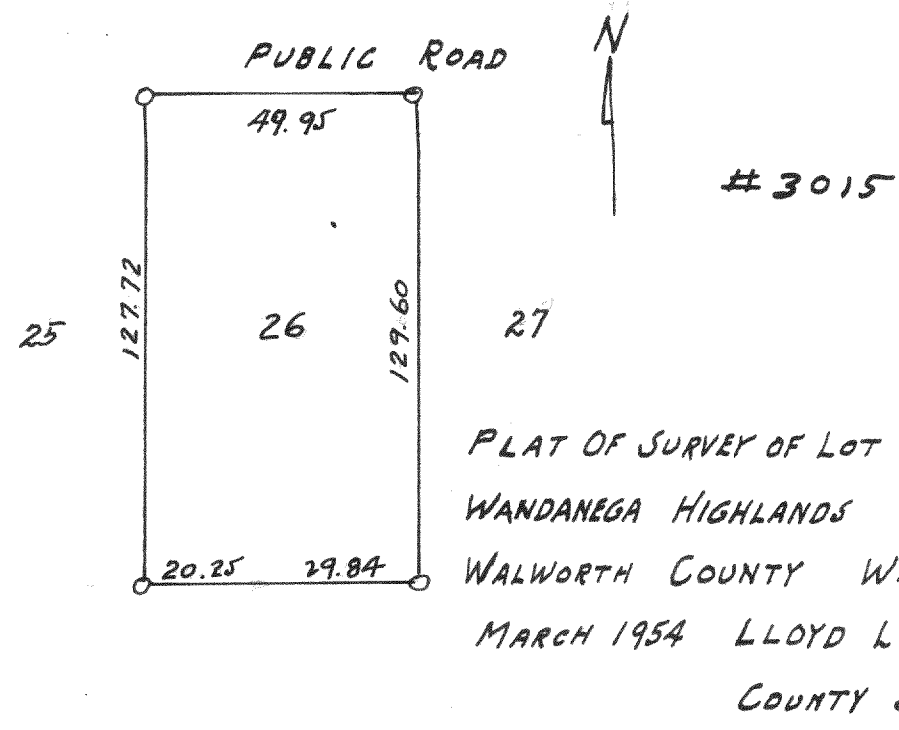


#3015  
 PLAT OF SURVEY OF LOT 26 BLOCK 7  
 WANDANEGA HIGHLANDS T3N R16  
 WALWORTH COUNTY WISCONSIN  
 MARCH 1954 LLOYD L. JENSEN  
 COUNTY SURVEYOR

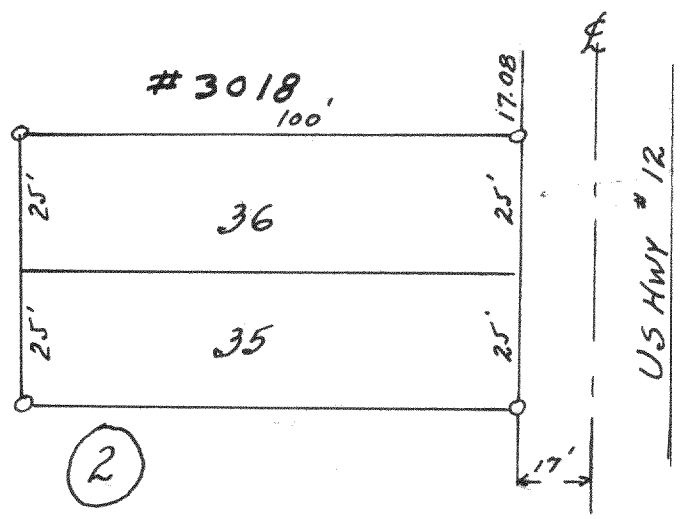

#3018  
 PLAT OF SURVEY OF LOTS 35-36 BLOCK 2  
 LAKE WANDANEGA SUBDIVISION GOLF PARK ADDN  
 T3N R16E WALWORTH COUNTY WISCONSIN  
 MARCH 1954 LLOYD L. JENSEN  
 COUNTY SURVEYOR

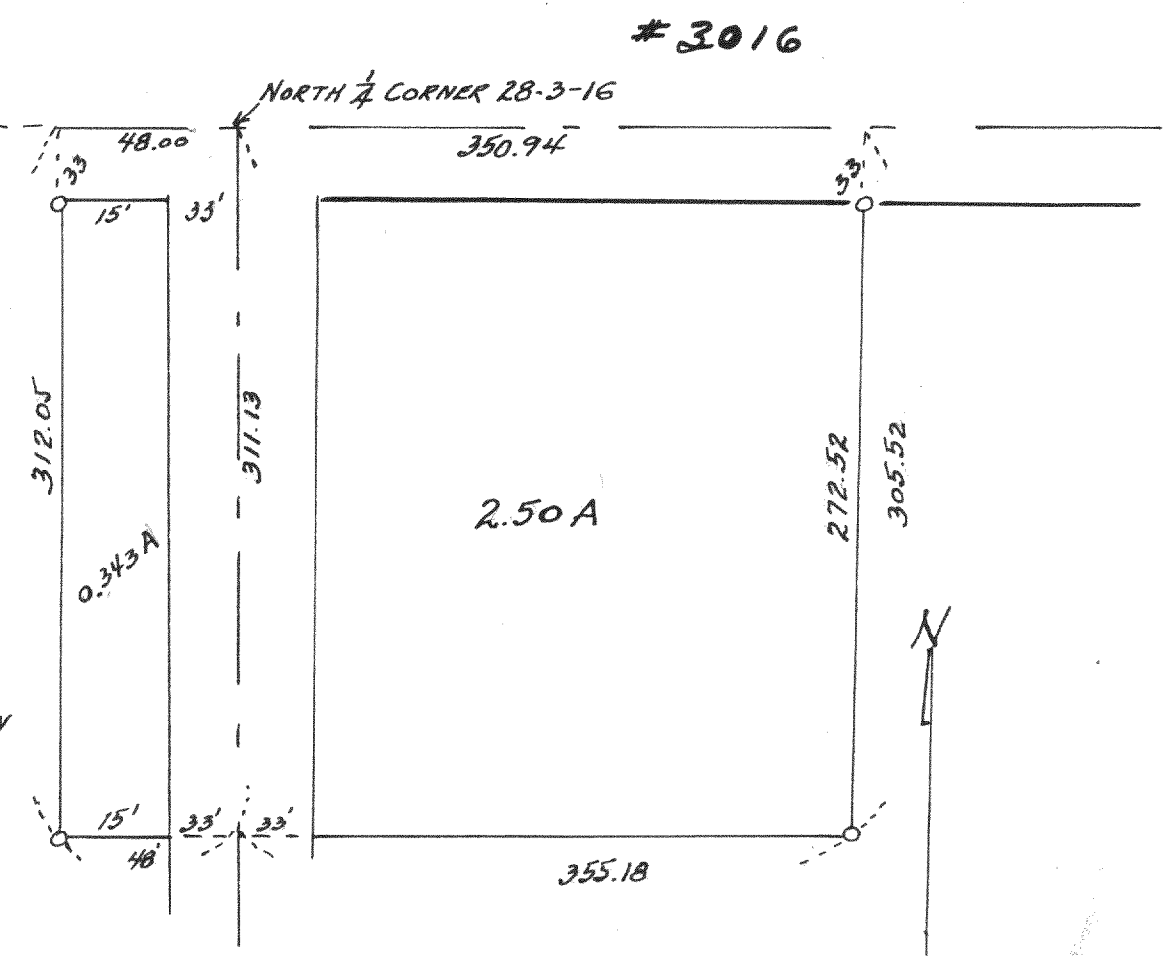


#3016  
 PLAT OF SURVEY OF PARCEL IN N 1/2  
 SECTION 28 T3N R16E WALWORTH COUNT WISC.  
 DEC. 1954 LLOYD L. JENSEN  
 COUNTY SURVEYOR

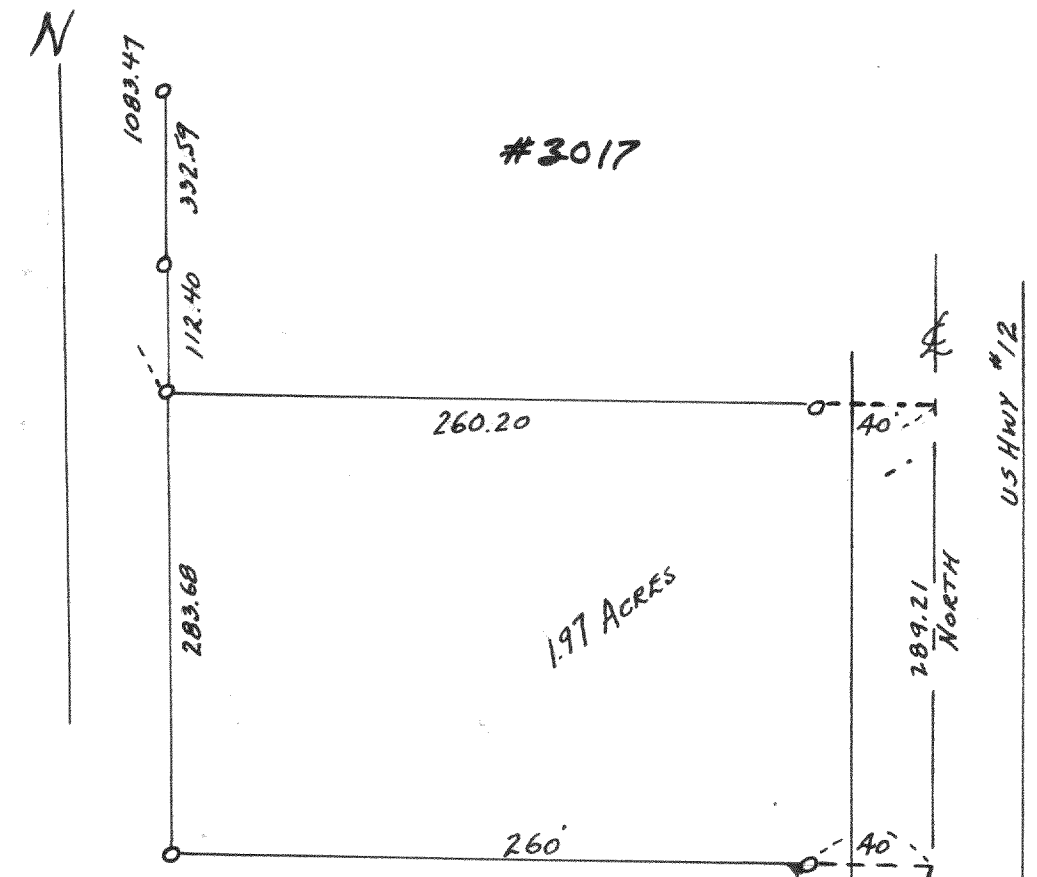

#3017  
 PLAT OF SURVEY OF LAND IN NE 1/4 SECTION 13  
 T3N R16E WALWORTH COUNTY WISCONSIN  
 MARCH 1954 LLOYD L. JENSEN  
 COUNTY SURVEYOR

EAST 1/4 SECTION CORNER  
 SECTION 13-3-16

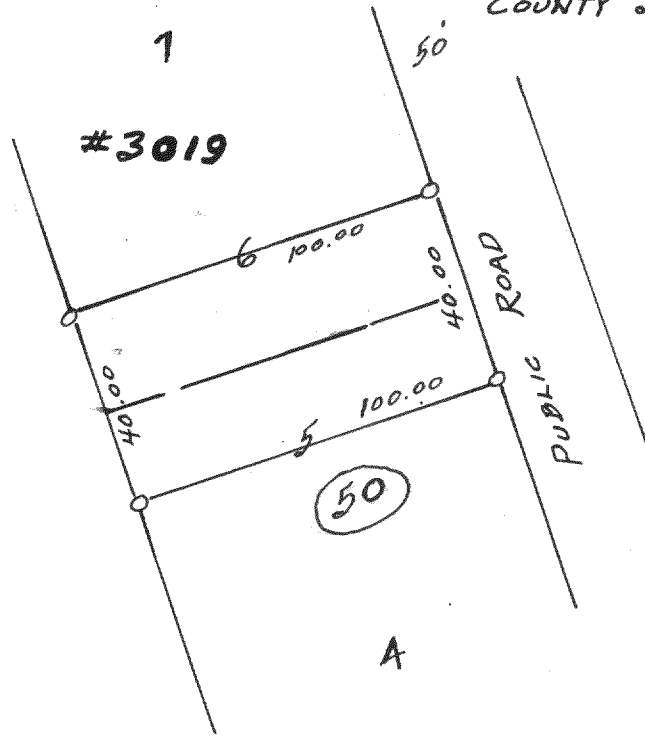

#3019  
 PLAT OF SURVEY OF N 1/2 LOT 5 AND  
 S 1/2 LOT 6 BLOCK 50  
 4TH MAP OF INTERLAKEN  
 T3N R16E WALWORTH COUNTY  
 WISCONSIN  
 AUGUST 1954 LLOYD L. JENSEN  
 COUNTY SURVEYOR